


FLOOR DRAIN FITTING ASSEMBLY

PRECAST OR EXISTING CONCRETE FOR FLOORS

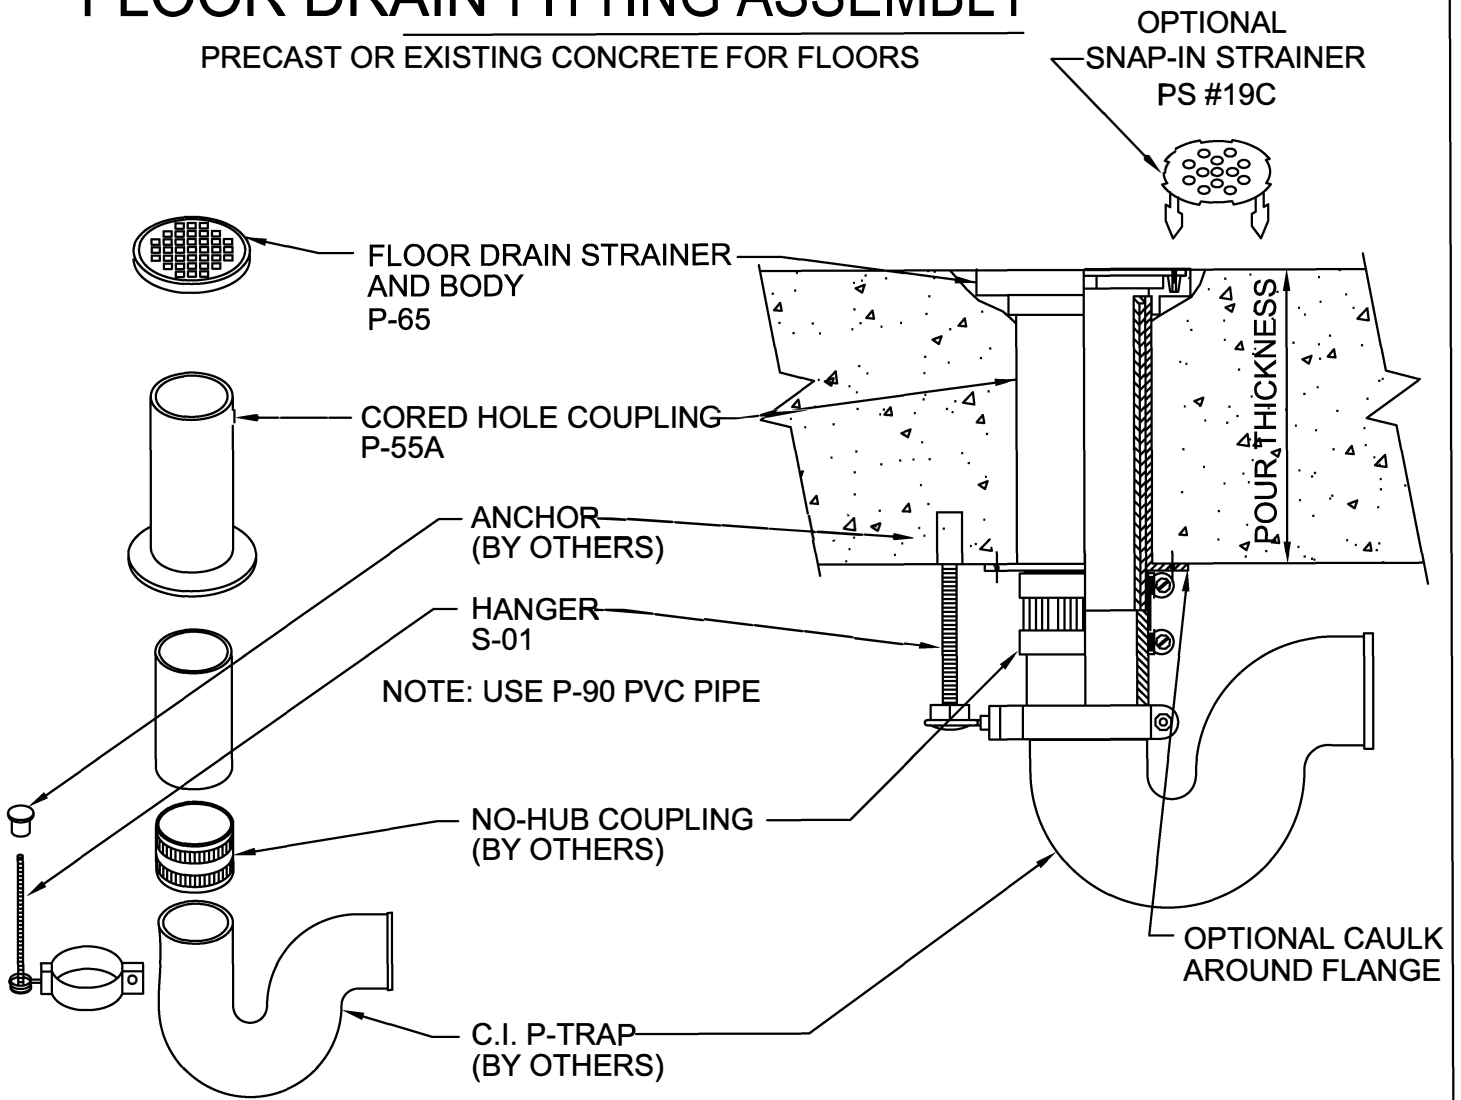

Size	Part No.	Description	Price	Unit Total
2"	P2565H-CH	2" Floor Drain	44.80	
2"	P25902	2" P-90 Pipe Nipple	.75	
2"	A02238	2" Hanger Assembly	5.45	
2"	S25470	2" E-Z No-Hub Coupling	3.90	
				54.90
3"	P3565H-CH	3" Floor Drain	49.20	
3"	P35903	3" P-90 Pipe Nipple	1.60	
3"	A03238	3" Hanger Assembly	6.45	
3"	S35470	3" E-Z No-Hub Coupling	7.50	
				64.75
4"	P4565H-CH	4" Floor Drain	51.55	
4"	P45904	4" P-90 Pipe Nipple	2.15	
4"	A04238	4" Hanger Assembly	15.65	
4"	S45470	4" E-Z No-Hub Coupling	10.00	
				77.20



W.H. Directory Reference 99 Edition
Firestop Device
W.H. Design No. PS/PH 120-02
F Rating 2 Hrs.



PROSET[®]
SYSTEMS
FIRESTOP PENETRATOR[™]

DATE :
5-31-21

DRG. NO. :
B-6500-Dp