


PRECAST SHOWER SLEEVE ASSEMBLY

THRU CONCRETE ON WOOD OR STEEL FORMS
FOR SHOWER FLOORS

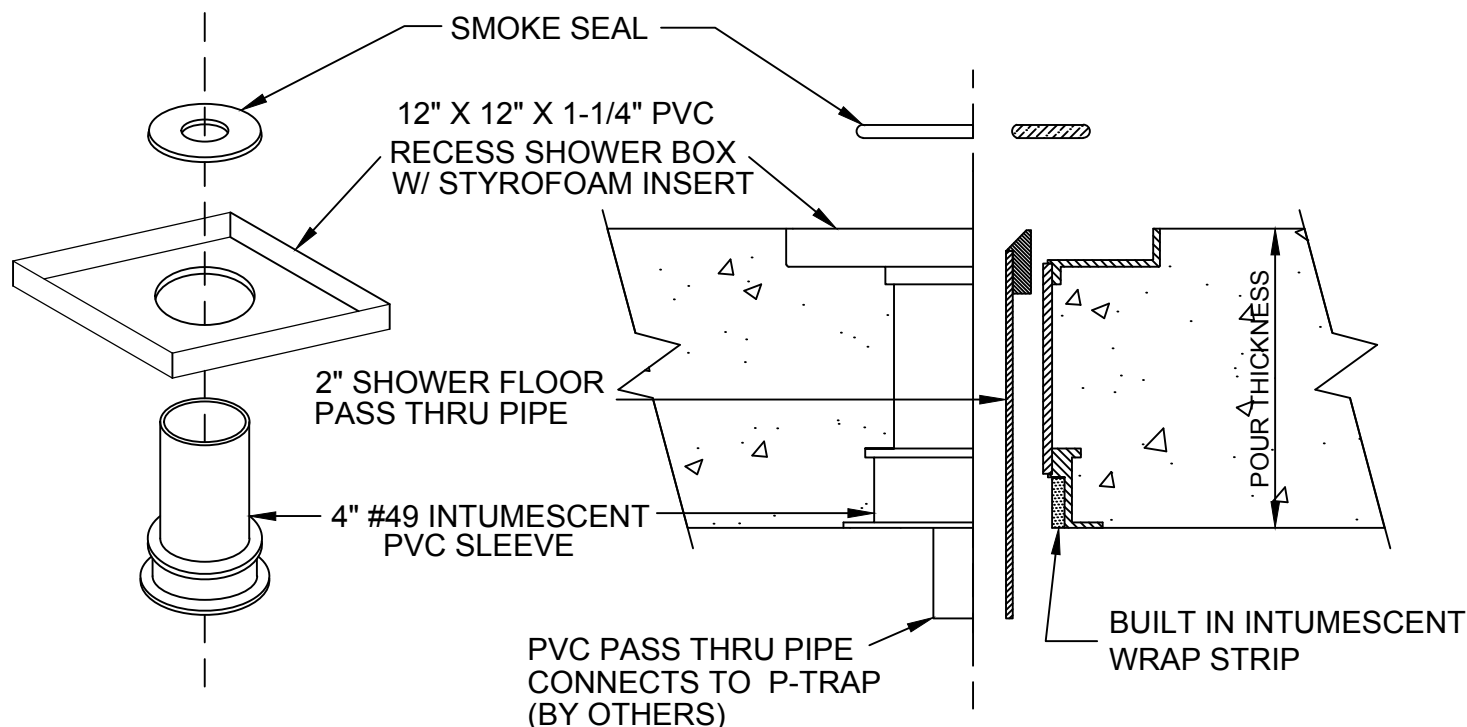

Size	Part No.	Description	Price
4"	P4561H-SSW	4" X 2" Precast Shower Drain	44.80
	SR-72SS	2" Smoke Ring	3.95



W.H. Directory Reference 01 Edition
Firestop Device
W.H. Design No. PS/PHV 180-03
F Rating 3 Hrs.



PROSET[®]
SYSTEMS
FIRESTOP PENETRATOR™

DATE :
05-31-21
DRG . NO .
C-61-RSFp