


PRECAST SHOWER DRAIN FITTING ASSEMBLY

CONCRETE ON WOOD FORM
FOR FLOORS

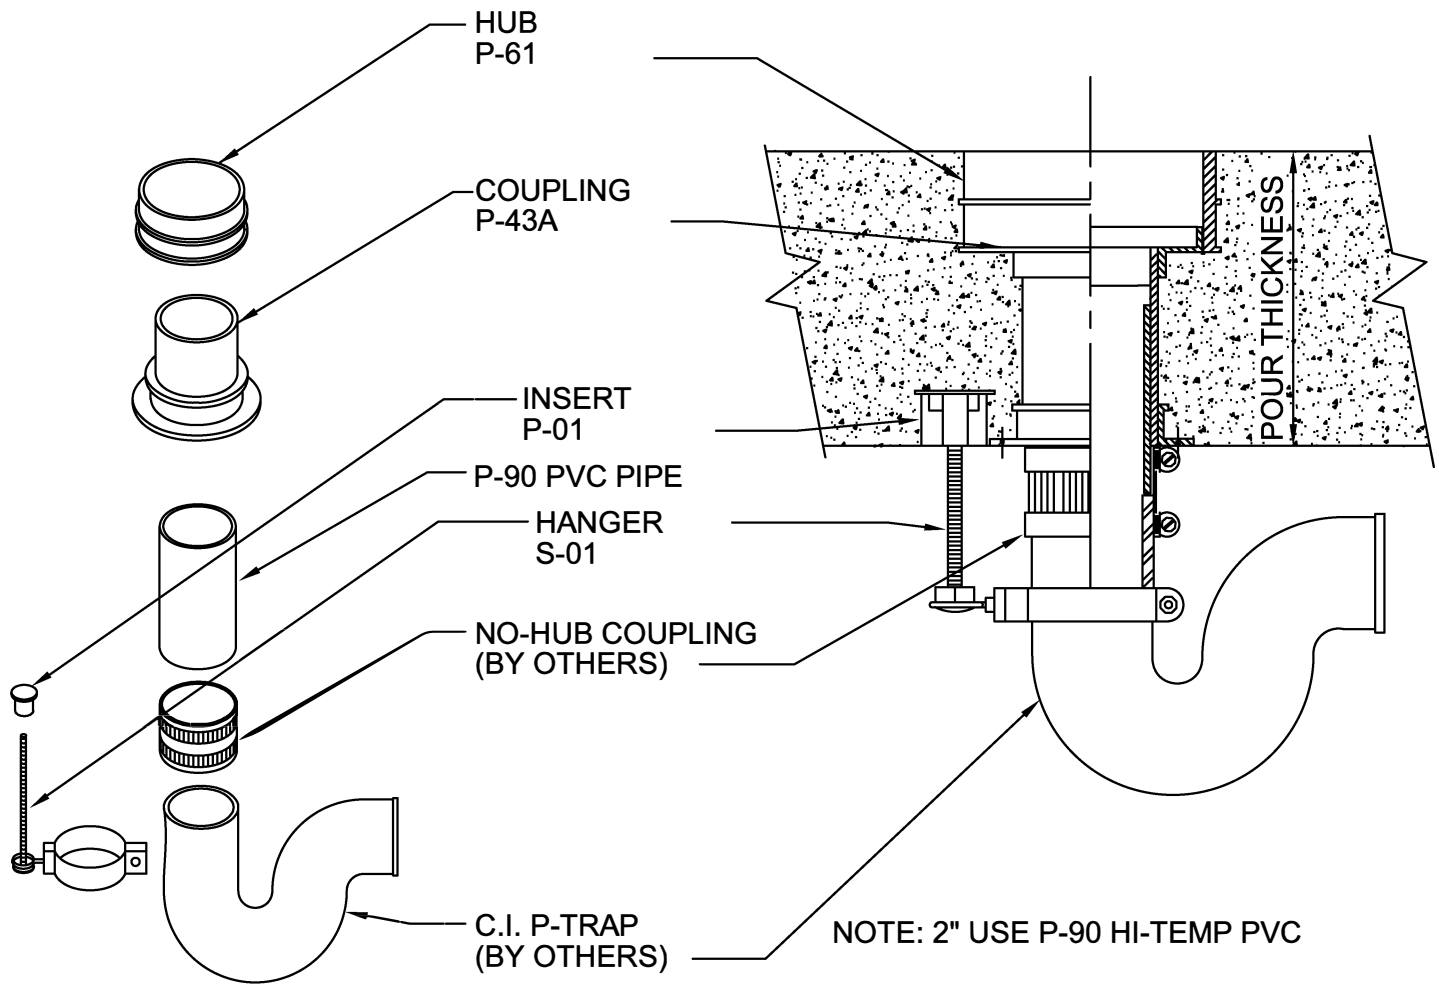

SEE DRAWINGS B-6500-B, C OR D FOR INSTALLATION
IN TUNNEL FORM, METAL DECK OR EXISTING CONC.

Size	Part No.	Description	Price	Unit Total
2"	P2561H	2" x 4" Hub Drain	18.90	
2"	P25902	2" P-90 Pipe nipple	.75	
2"	S25470	2" E-Z No-Hub Coupling	3.90	
2"	A02238	2" Hanger Assembly	5.45	
3/8"	A00138BLK	3/8" Preset Insert	1.35	
				30.35



W.H. Directory Reference 99 Edition
Firestop Device
W.H. Design No. PS/PH 120-02
F Rating 2 Hrs.



PROSET[®]
SYSTEMS
FIRESTOP PENETRATOR™

DATE :
5-31-21

DRG. NO.
B-6100-Ap
B, C OR D