


# PLANTER DRAIN FITTING ASSEMBLY

CONCRETE ON WOOD FORM  
FOR FLOORS

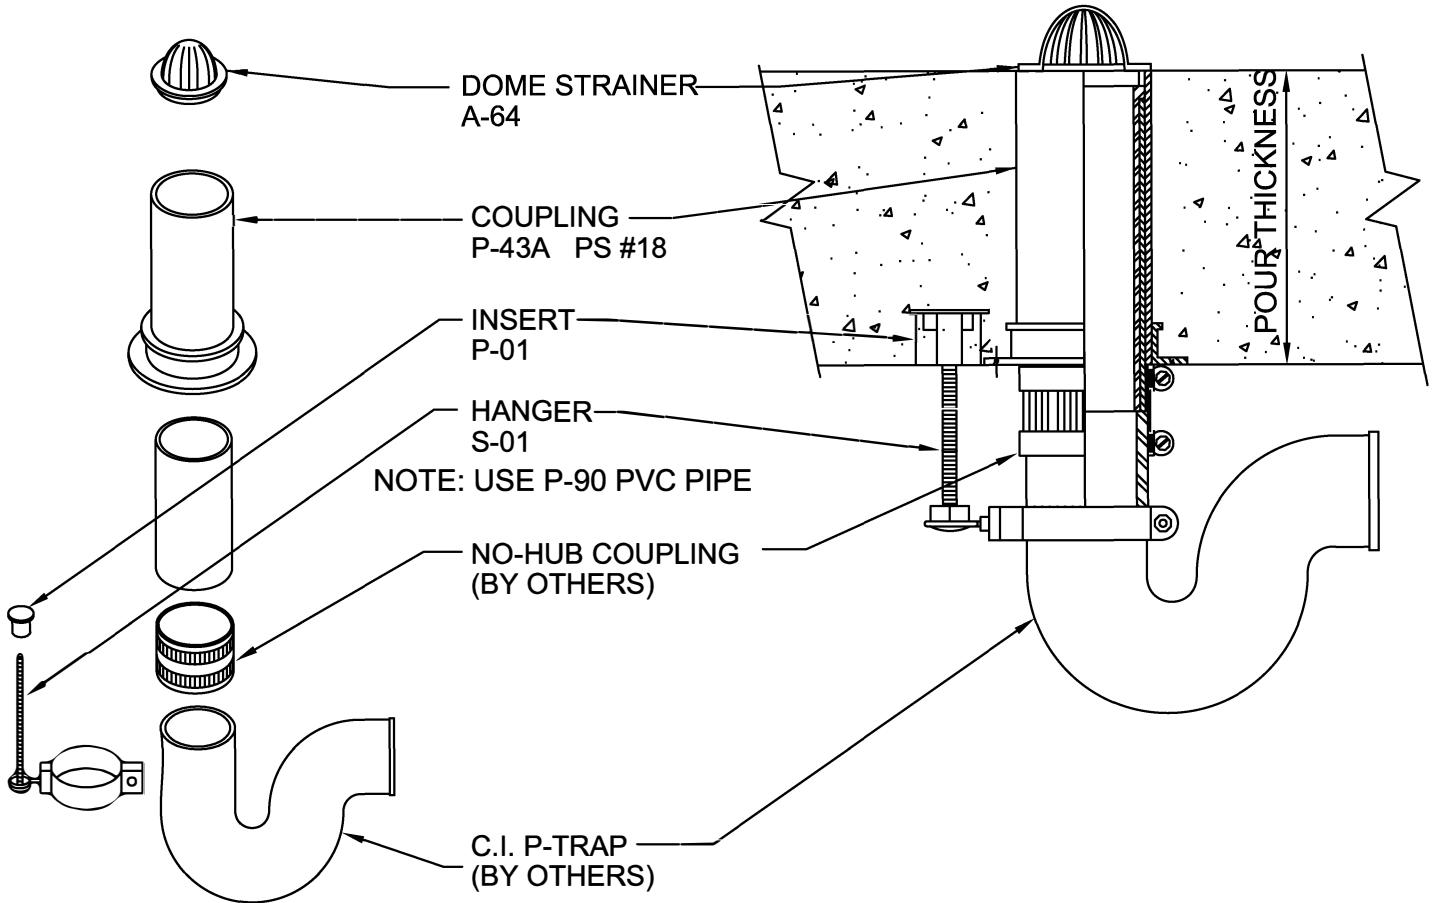

SEE DRAWINGS B-6500-B,C OR D FOR INSTALLATION  
IN CONC. TUNNEL FORM, METAL DECK OR EXISTING CONC.

Size	Part No.	Description	Price	Unit Total
2"	P2546H	2" Planter Drain	14.65	
2"	P25902	2" P -90 Pipe Nipple	.75	
2"	A02238	2" Hanger Assembly	5.45	
3/8"	A00138BLK	3/8" Preset Insert	1.35	
2"	S25470	2" E-Z No-Hub Coupling	3.90	
				26.10
3"	P3546H	3" Planter Drain	18.75	
3"	P35903	3" P-90 Stub-out	1.60	
3"	A03238	3" Hanger Assembly	6.45	
3/8"	A00138BLK	3/8" Preset Insert	1.35	
3"	S35470	3" E-Z No-Hub Coupling	7.50	
				35.60



W.H. Directory Reference 97 Edition  
Firestop Device  
W.H. Design No. PS/PH 120-02  
F Rating 2 Hrs.



**PROSET**<sup>®</sup>  
**SYSTEMS**  
FIRESTOP PENETRATOR™

DATE :  
5-31-21

DRG. NO.  
B-6400-Ap  
B C O R D