


PRECAST SHOWER SLEEVE ASSEMBLY

CONCRETE ON CORRUGATED METAL DECK
FOR FLOORS

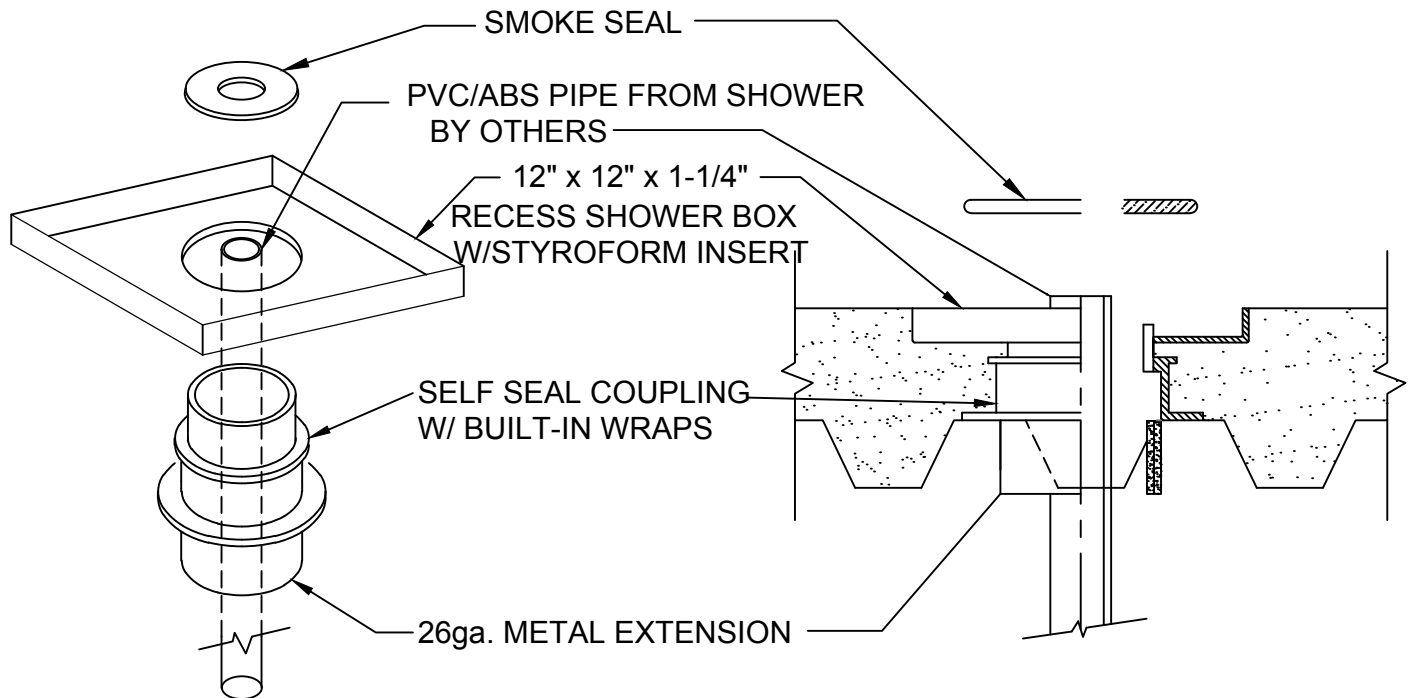

Size	Part No.	Description	Price
4"	P4561H-SSW-CM	4" X 2" Precast Shower Drain	44.80
	SR-72SS	7" X 2" Smoke Seal	3.95

Coupling has 3" metal extension below the mounting flange.



W.H. Directory Reference 99 Edition
Firestop Device
W.H. Design No. PS/PH 120-14
F Rating 2 Hrs.



PROSET[®]
SYSTEMS
FIRESTOP PENETRATOR™

DATE :
05-31-21
DRG . NO .
C-61-CSFp