


PLANTER DRAIN SLEEVE ASSEMBLY

CONCRETE ON WOOD FORM
FOR FLOORS

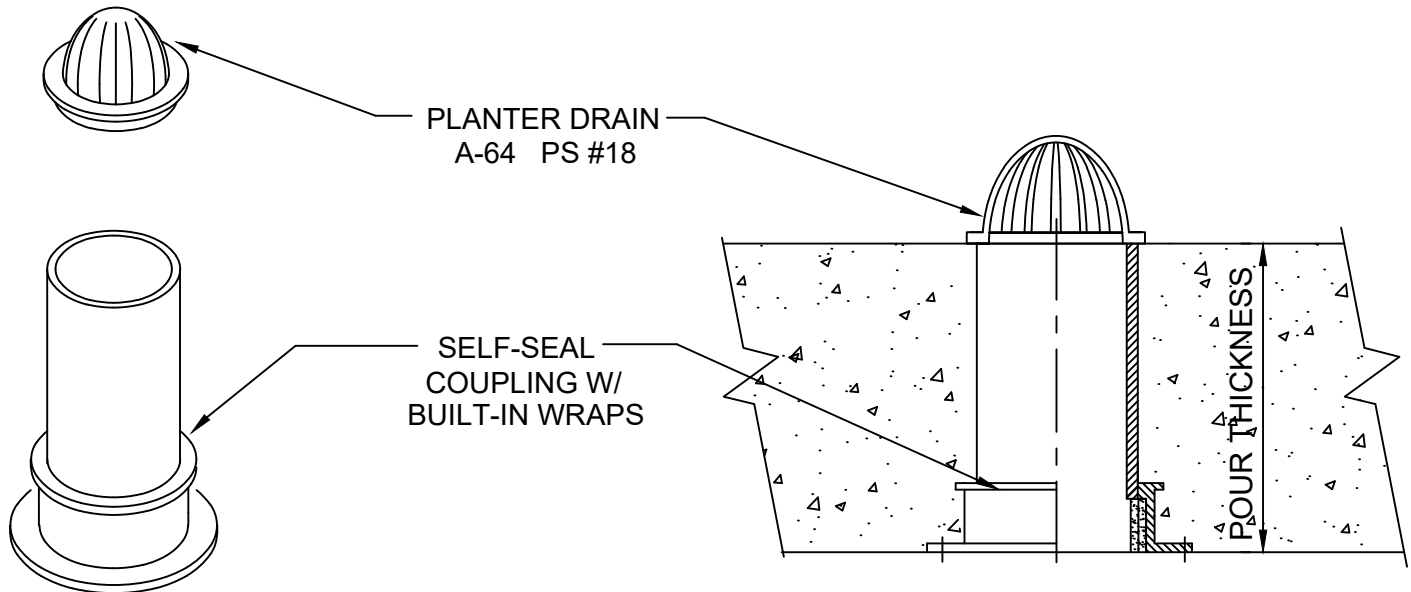

SEE DRAWINGS C-6510-B, C OR D FOR INSTALLATIONS IN
TUNNEL FORMS, METAL DECK OR EXISTING CONCRETE.

Size	Part No.	Description	Price
2"	P2546H-SSW	2" Planter Drain	20.25
3"	P3546H-SSW	3" Planter Drain	36.95
4"	P4546H-SSW	4" Planter Drain	46.70



W.H. Directory Reference 97 Edition
Firestop Device
W.H. Design No. PS/PH 120-07
F Rating 2 Hrs.



PROSET[®]
SYSTEMS
FIRESTOP PENETRATOR™

DATE :
05-31-21

DRG . NO .
C-6420-Ap
OR Bp