


SLIP FLANGE COUPLING SERIES 43 A OR B FOR CORRUGATED METAL DECK

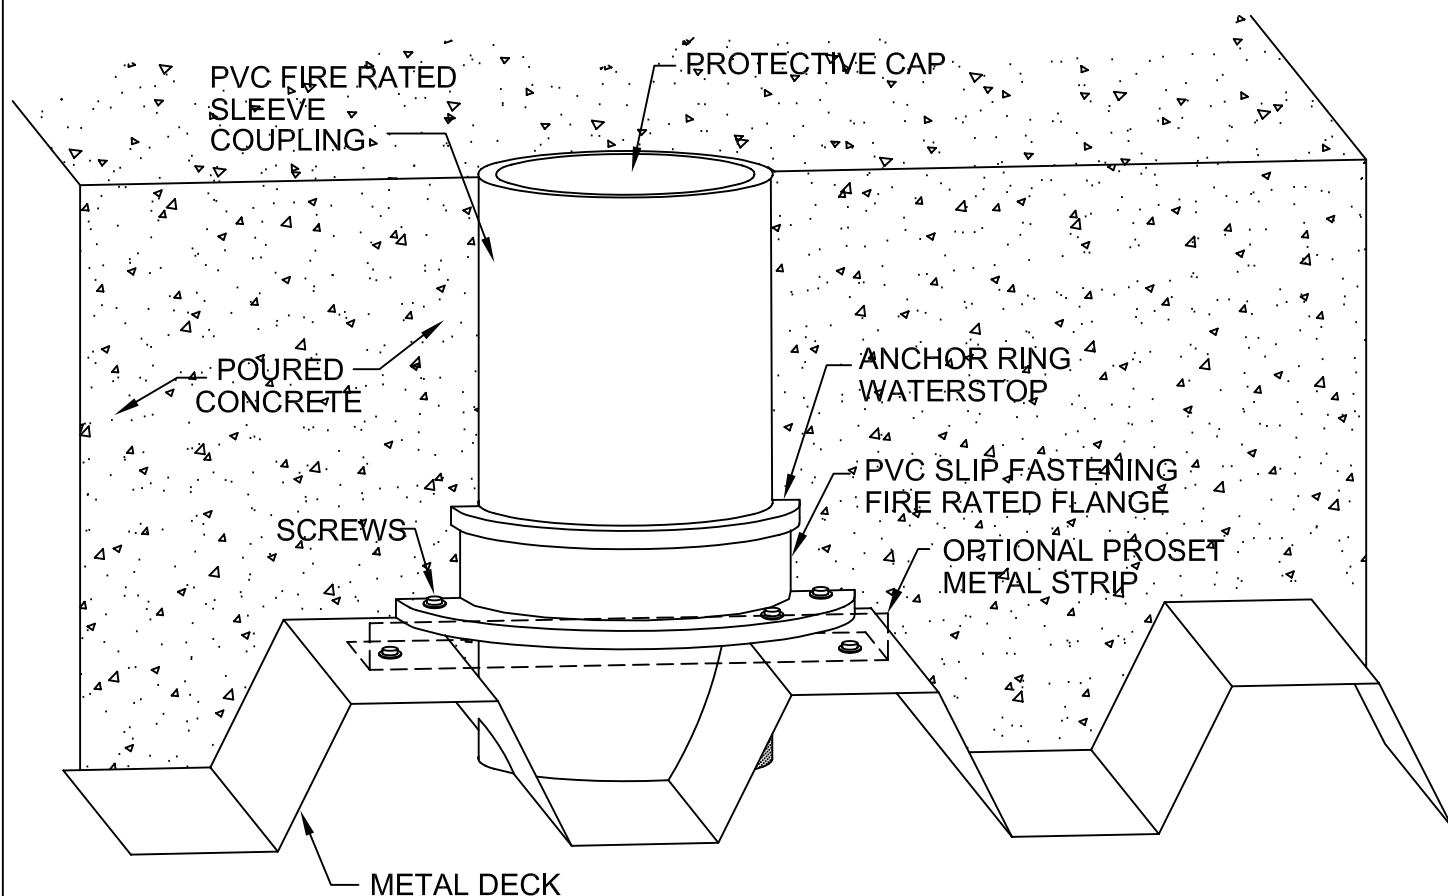

SEE P-43A FOR
DIMENSIONS

NOTE:
COMPONENTS ARE CONSTRUCTED
OF TYPE 1 FIRE RATED PVC RESIN.
ASTM-E84 FLAME SPREAD RATING
20 OR LESS.

FUNCTION OF COMPONENT

- * Used as a fire rated sleeve or becomes an integral part of a plumbing fixture opening or stack.
- * Slip Flange can be adjusted for easy installation thru metal decks.



PROSET[®]
SYSTEMS
FIRESTOP PENETRATOR™

DATE :

3 - 1 - 92

DRG . NO .

P - 43CM