


SQUARE SHOWER / FLOOR DRAIN

FOR 2", 3" OR 4" CONNECTIONS

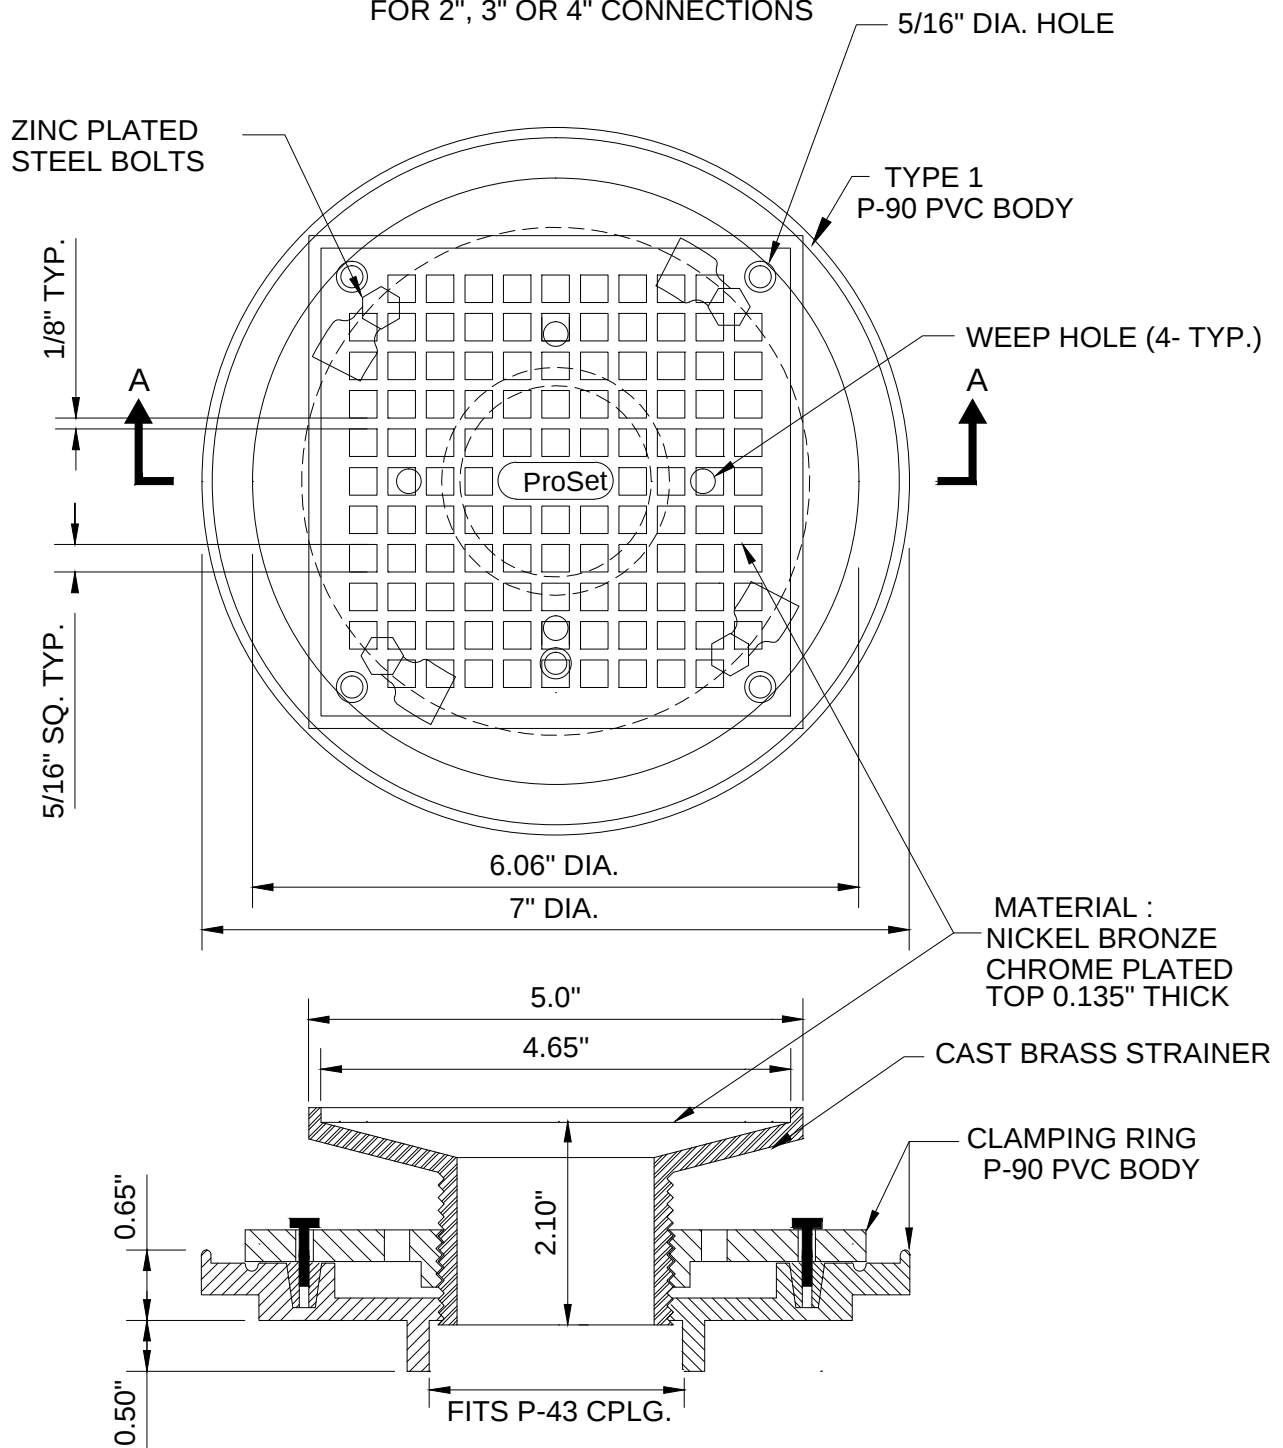

SECTION A-A

FUNCTION OF COMPONENT

* Provides for a government spec. Floor Drain with square top & waterproof clamping ring.



PROSET[®]
SYSTEMS
FIRESTOP PENETRATOR™

DATE :

1-10-06

DRG . NO .

P-63-SQ-43