


SHOWER DRAIN ASSEMBLY

FOR 2", 3" OR 4" CONNECTIONS

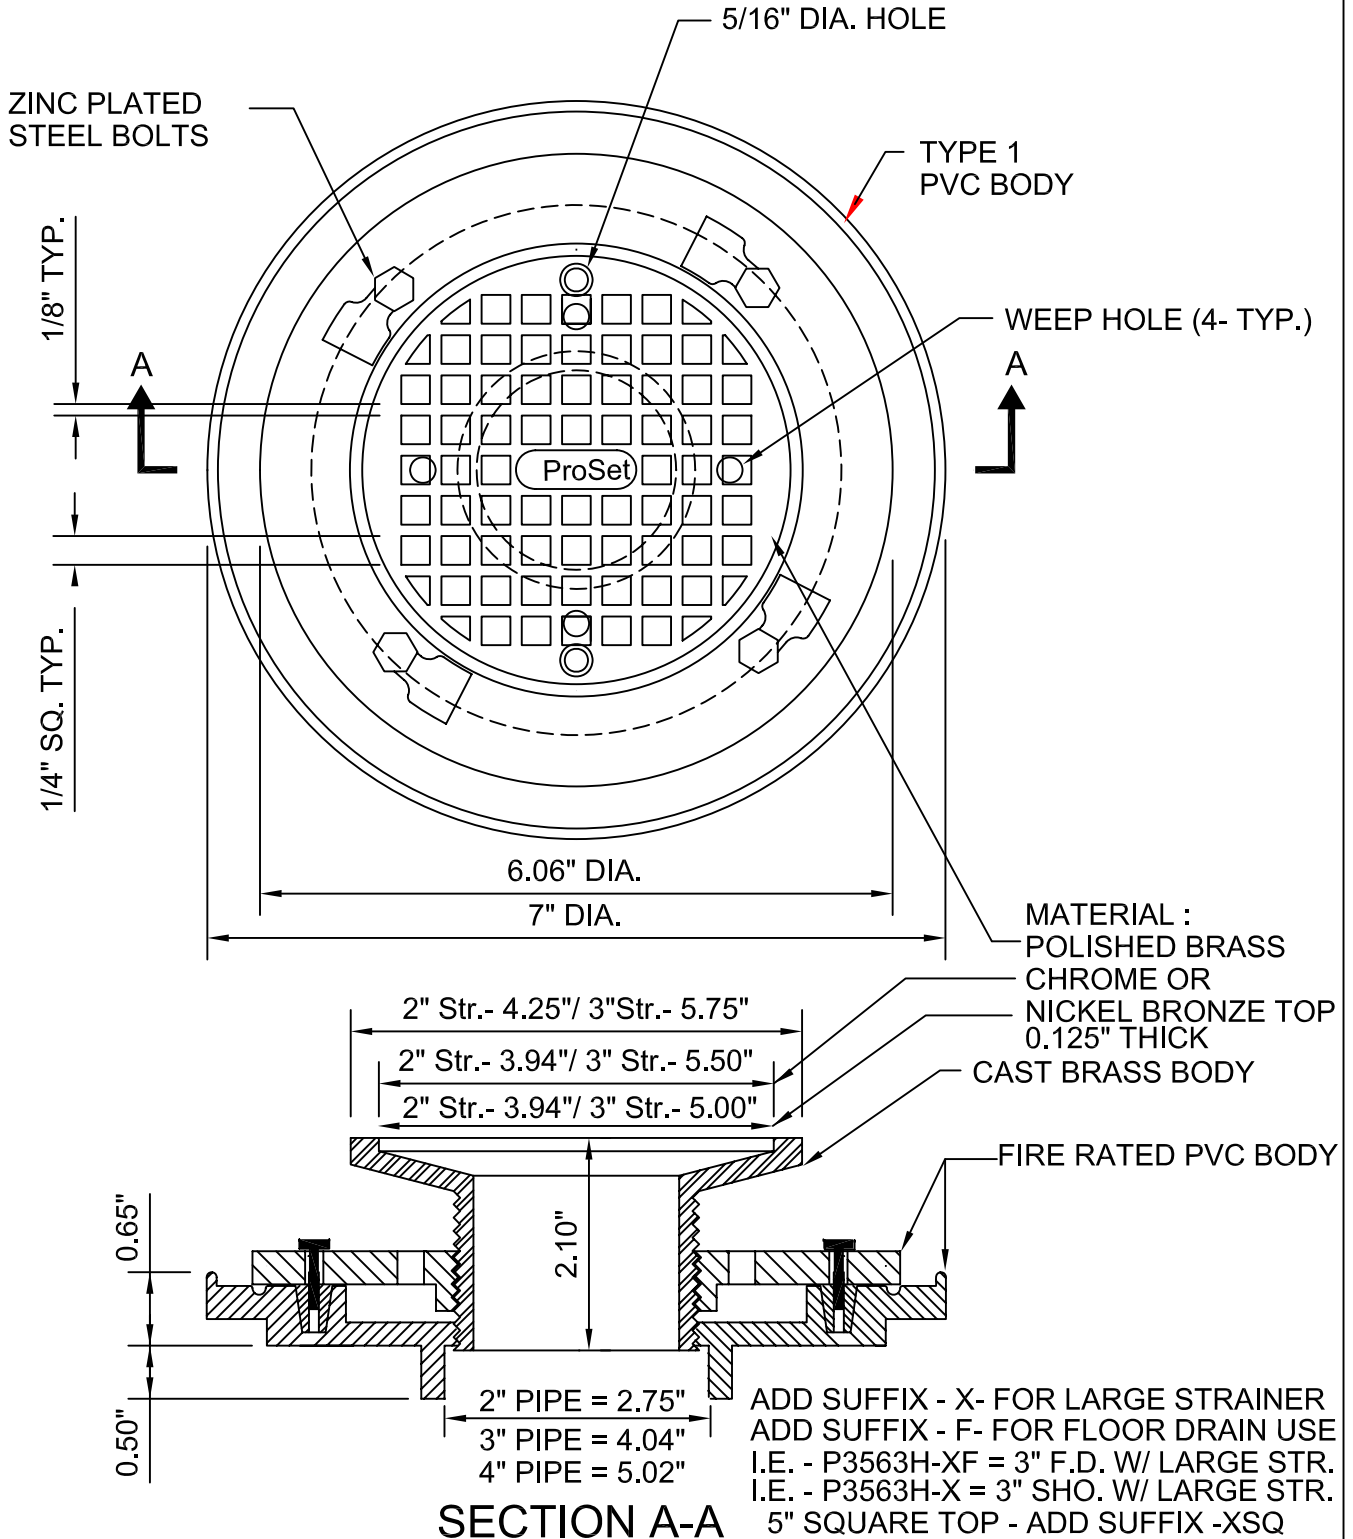

SECTION A-A

FUNCTION OF COMPONENT

* Provides for a government spec. shower/floor drain strainer with clamping ring for waterproofing



PROSET[®]
SYSTEMS
FIRESTOP PENETRATOR™

DATE :

1-10-10

DRG. NO.

P - 63