


CLEANOUT COVER AND BODY

FOR 2", 3" OR 4" CONNECTIONS

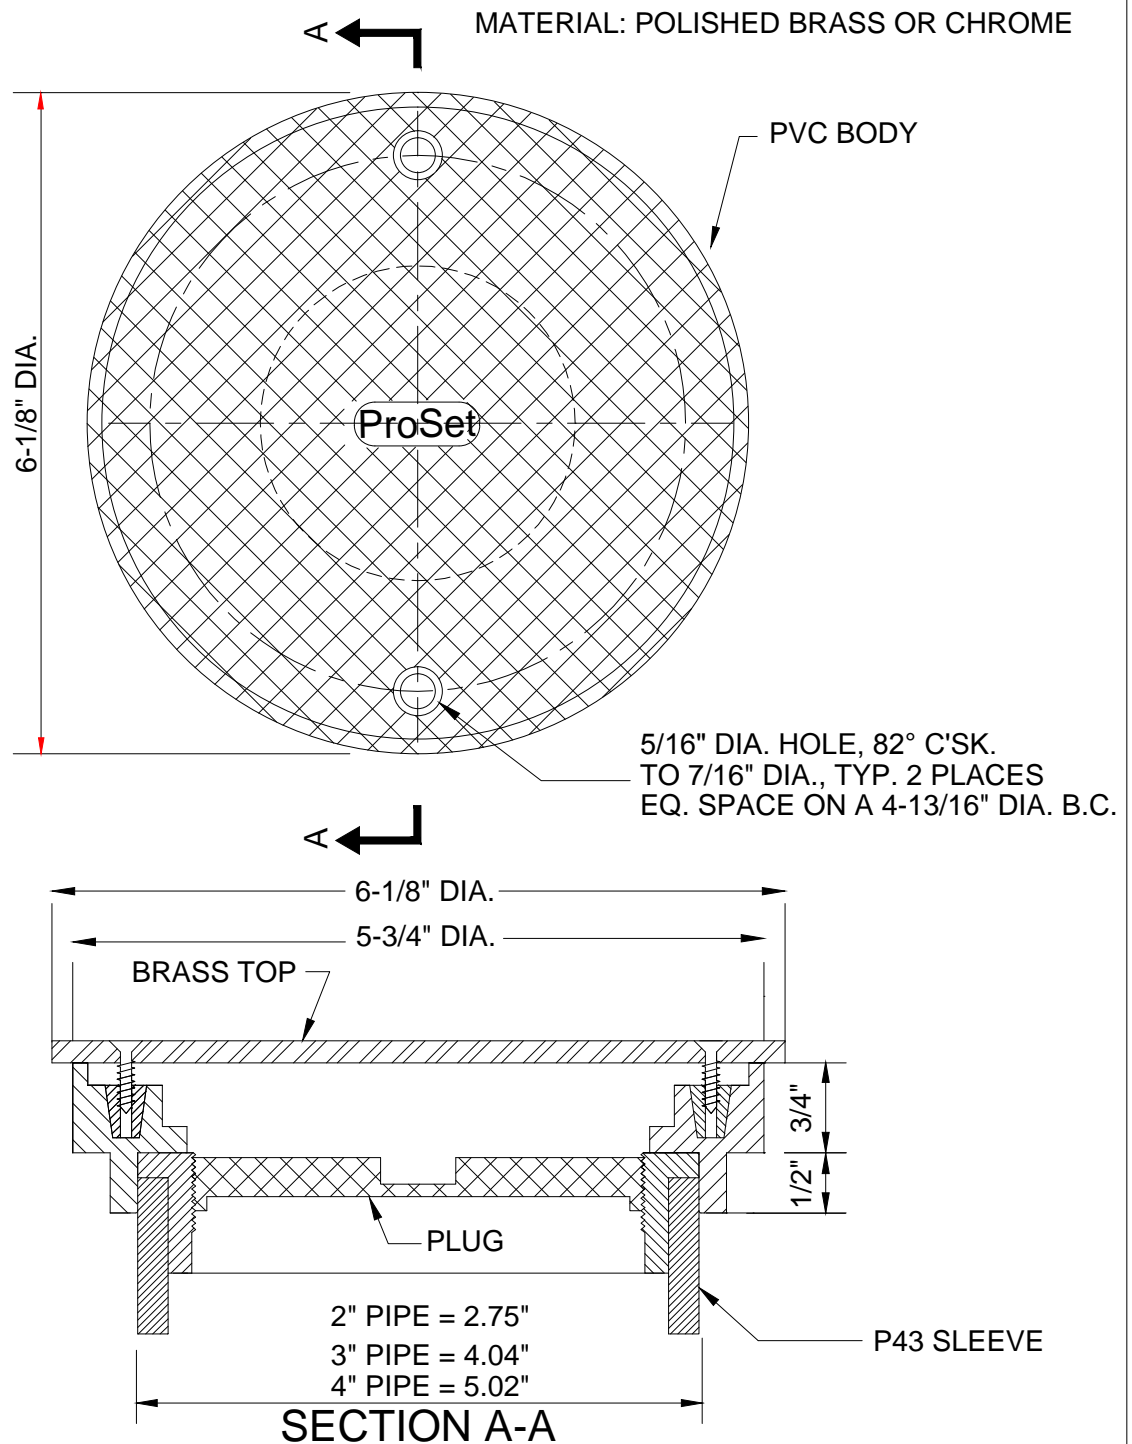

FUNCTION OF COMPONENT

- * Provides a government spec. brass cleanout cover into a PVC body with a watertight cleanout plug into a concrete floor or wall.



PROSET[®]
SYSTEMS
 FIRESTOP PENETRATOR™

DATE :

3 - 5 - 15

DRG. NO.

P - 69